



**University of Illinois**  
**Housing Facilities Planning**  
 Lincoln Ave. Residence Hall  
 1005 Lincoln Ave. Room 71  
 Urbana, IL 61801  
 217-333-1002 Phone  
 217-244-2216 Fax

Location / Address:

**SDRP**  
**Dining Building**

**Ikenberry Commons**  
 Gregory Dr.  
 Champaign, IL 61801

Project:

**Ikenberry Commons**  
**Redevelopment**

Notes:

Dates:

Proj. No. -IKN-

Contact: J.A.R.


Drawn: 2009

**Basement Level**  
**Architectural Plan**

sheet

**A100**

of sheets

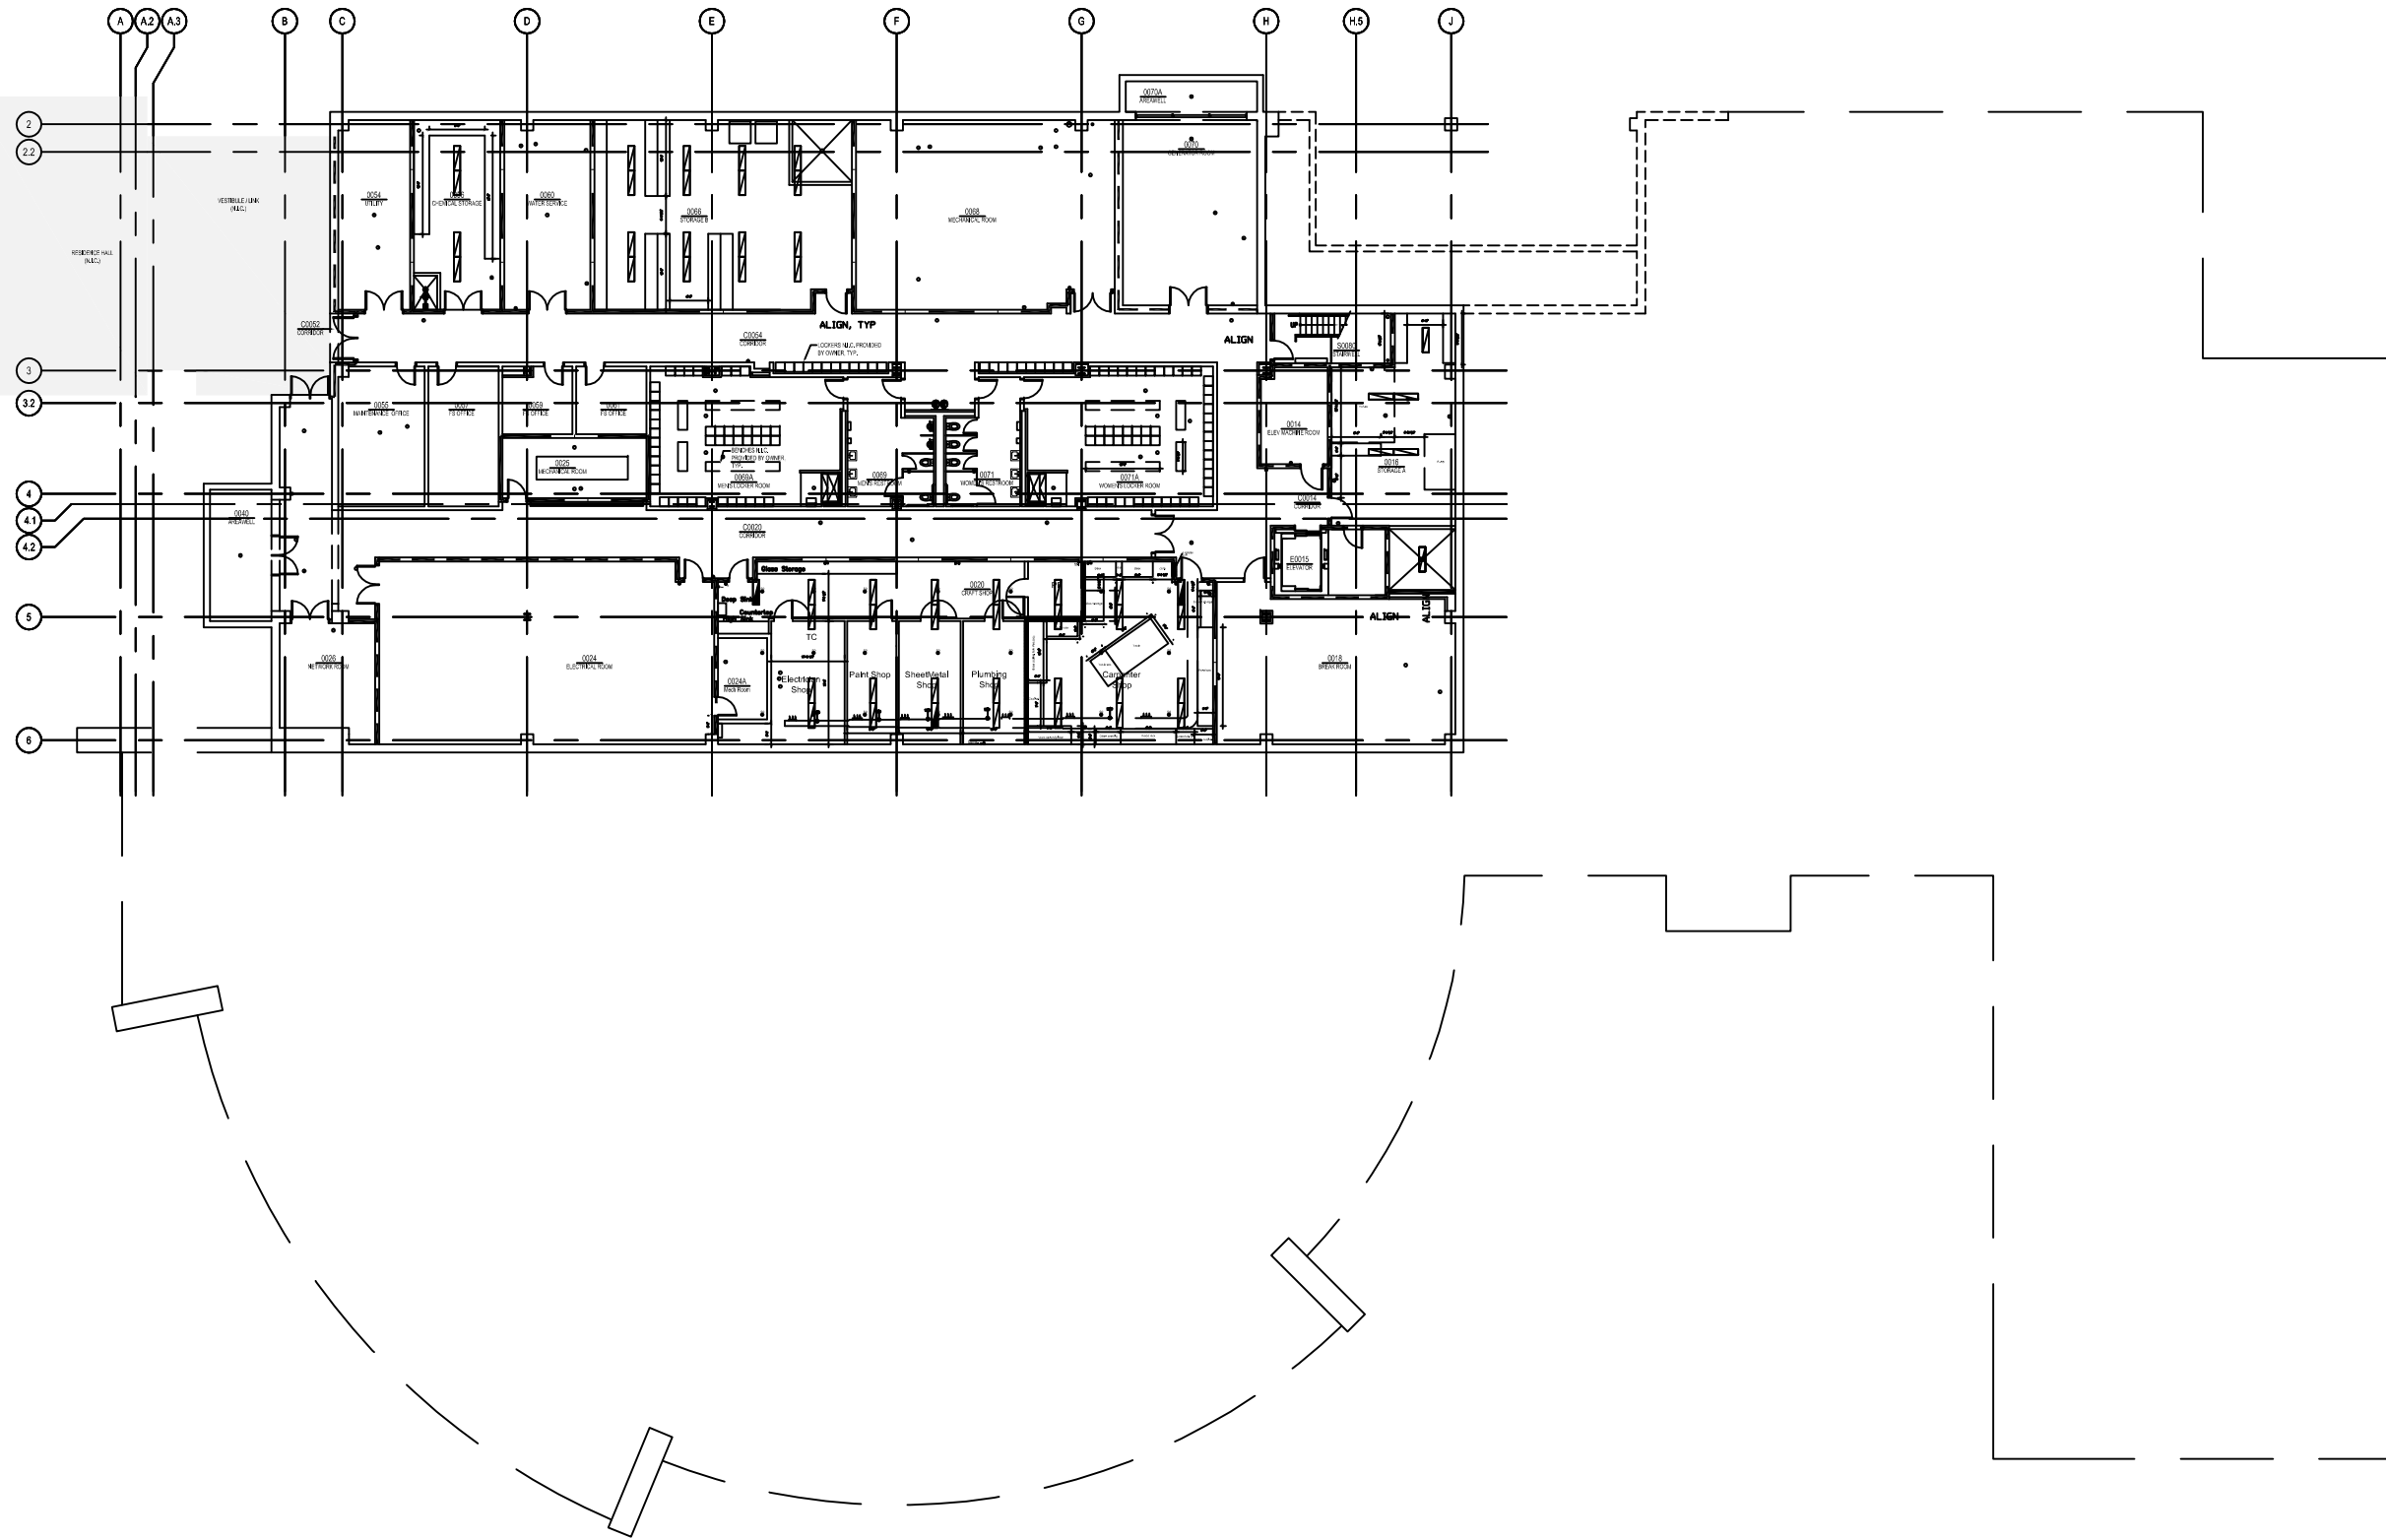

**A** Floor Plan  
 SCALE: 1"=30'



Location / Address:

**SDRP**  
**Dining Building**

**Ikenberry Commons**  
 Gregory Dr.  
 Champaign, IL 61801

Project:  
**Ikenberry Commons**  
**Redevelopment**

Notes:

Dates:

Proj. No. -IKN-

Contact: J.A.R.

Drawn: 2009


**First Floor**  
**Architectural Plan**

sheet


**A101**

of sheets

G:\FACILITIES\Planning\ACADCOM\CHR\00\_Housing\_Facilities\HFP\_SDRP\Floor Plans\SDRP-FL.dwg, 12/8/2009 11:28:40 AM, 1:1

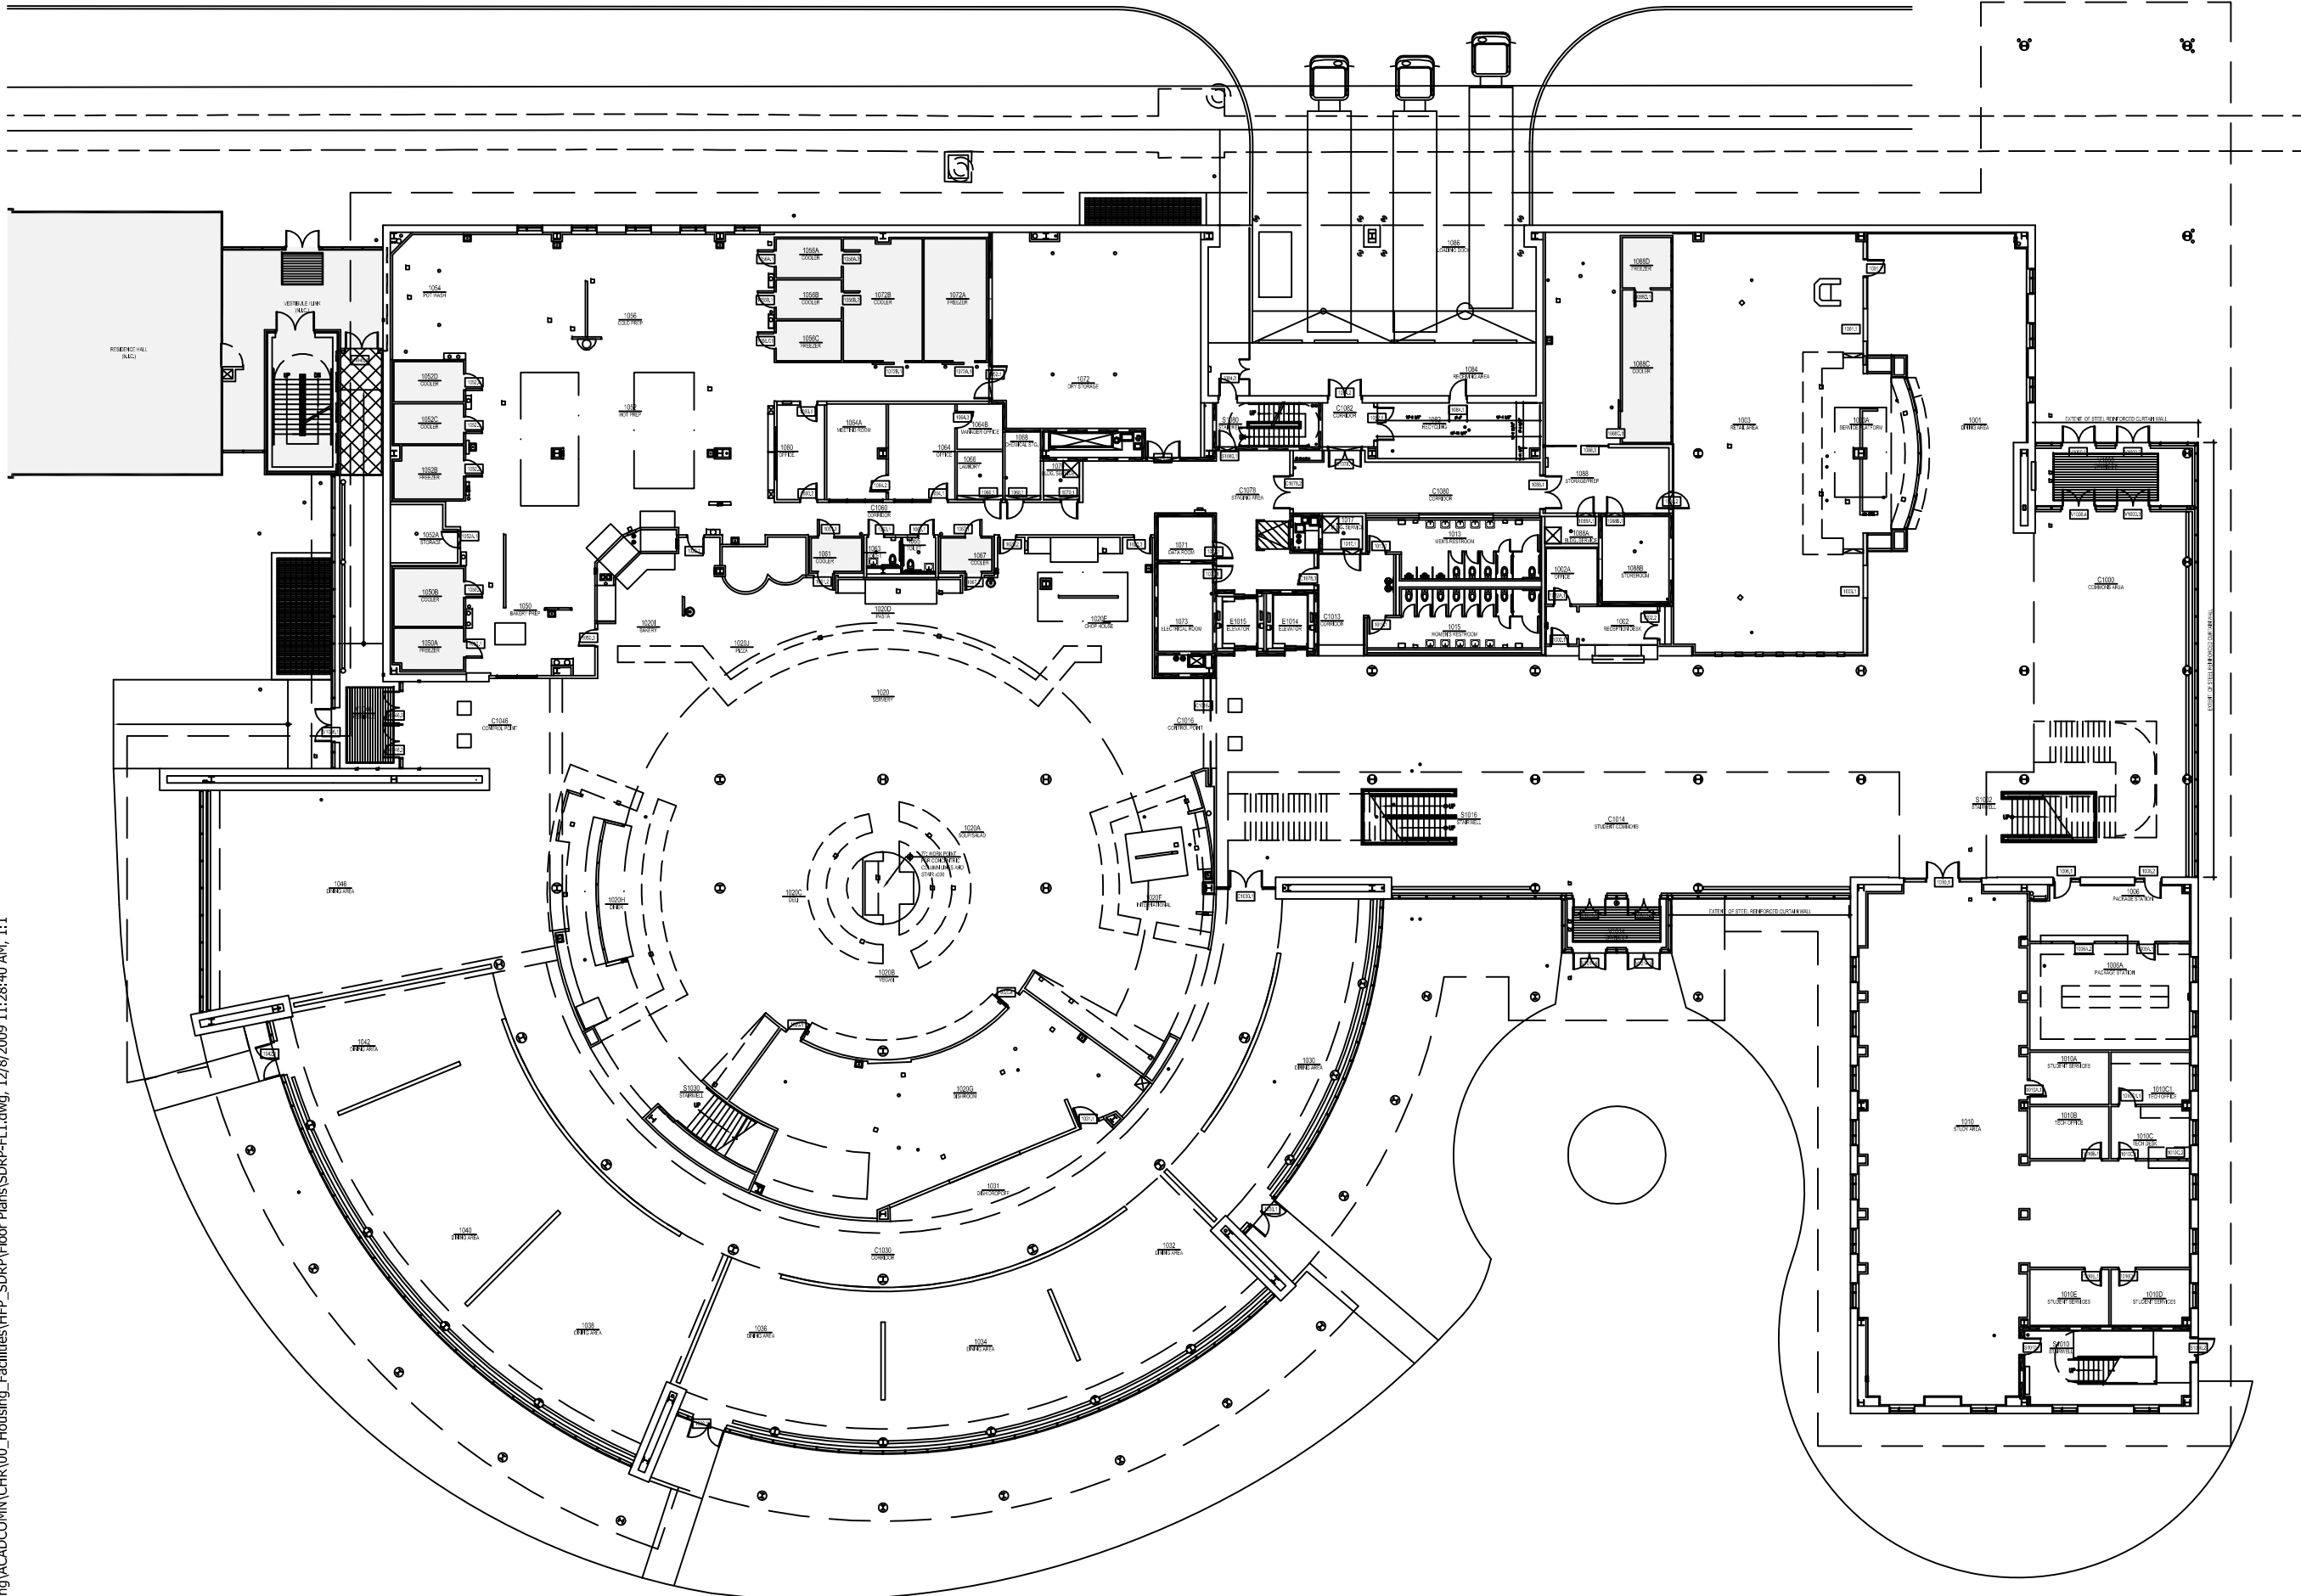

**A Floor Plan**  
 SCALE: 1"=30'

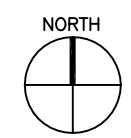

Location / Address:

**SDRP**  
**Dining Building**

**Ikenberry Commons**  
 Gregory Dr.  
 Champaign, IL 61801

Project:

**Ikenberry Commons**  
**Redevelopment**

Notes:

Dates:

Proj. No. -IKN-

Contact: J.A.R.


Drawn: 2009

**Second Floor**  
**Architectural Plan**


sheet

**A102**

of sheets

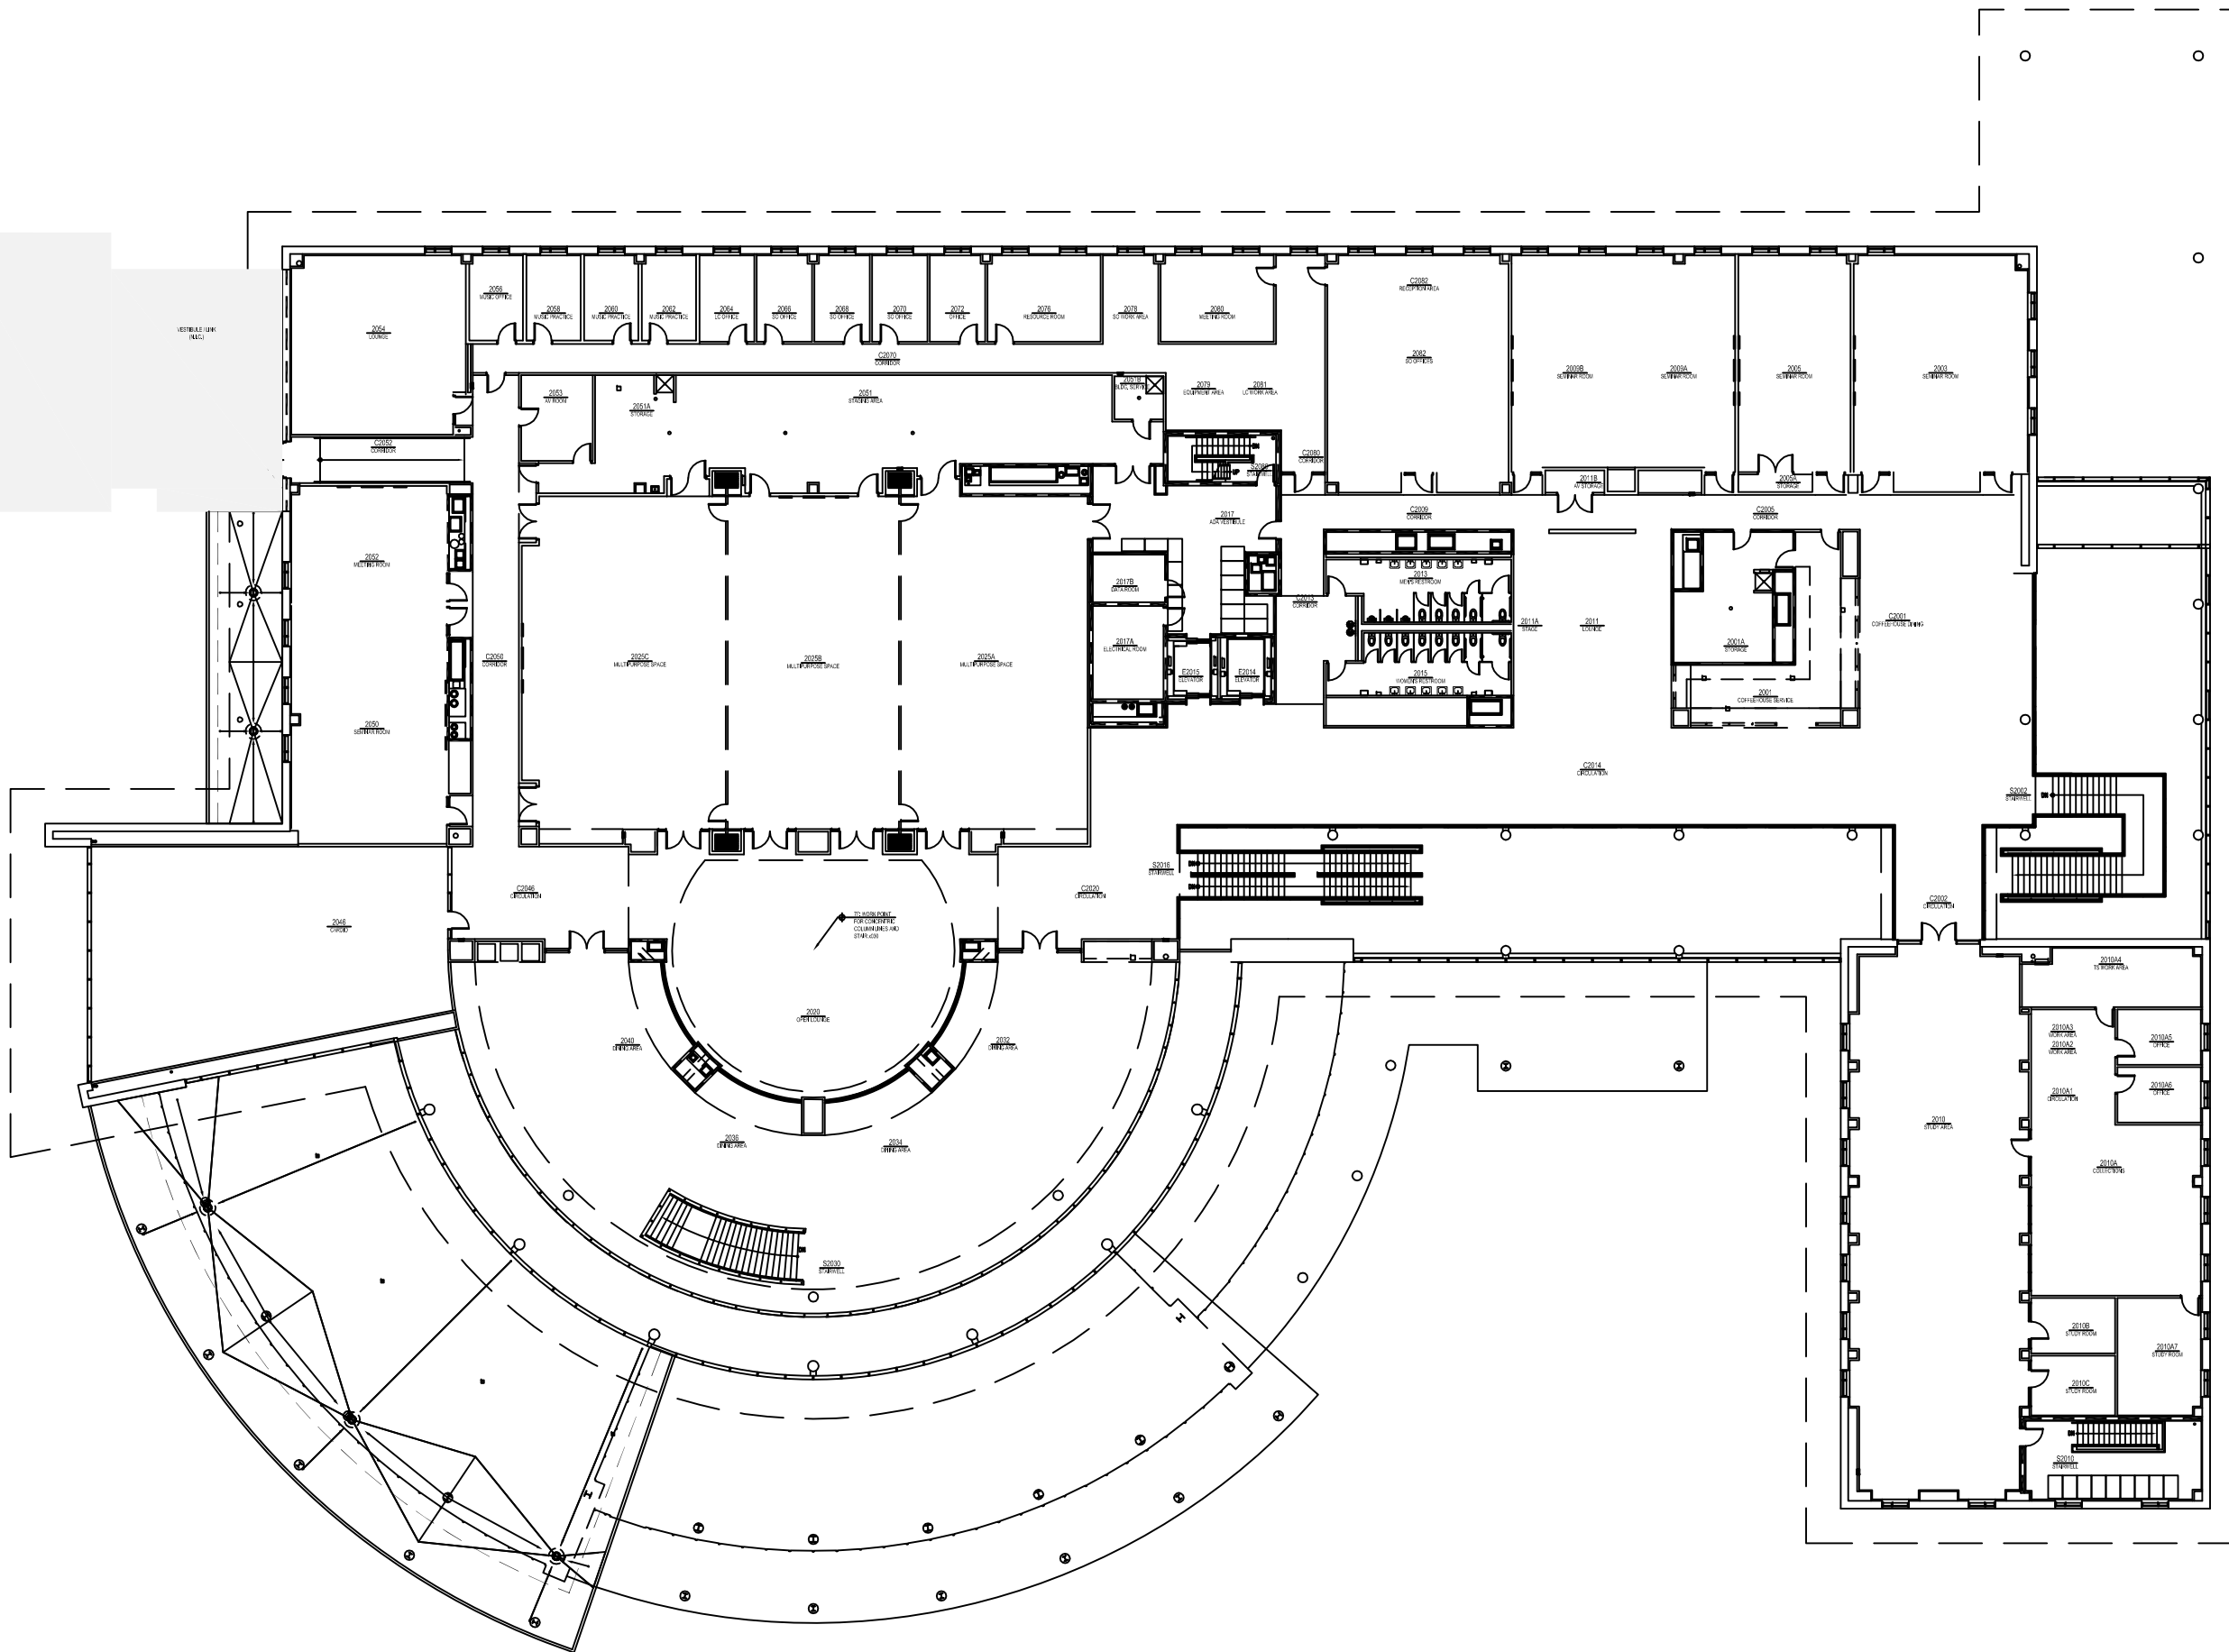

**A Floor Plan**  
 SCALE: 1"=30'

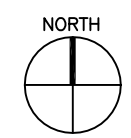

G:\FACILITIES\Planning\ACADCOM\CHR\00\_Housing\_Facilities\HFP\_SDRP\Floor Plans\SDRP-FL2.dwg, 12/8/2009 11:27:26 AM, 1:1